


# Proposal

Third Floor Atrium  
ABW

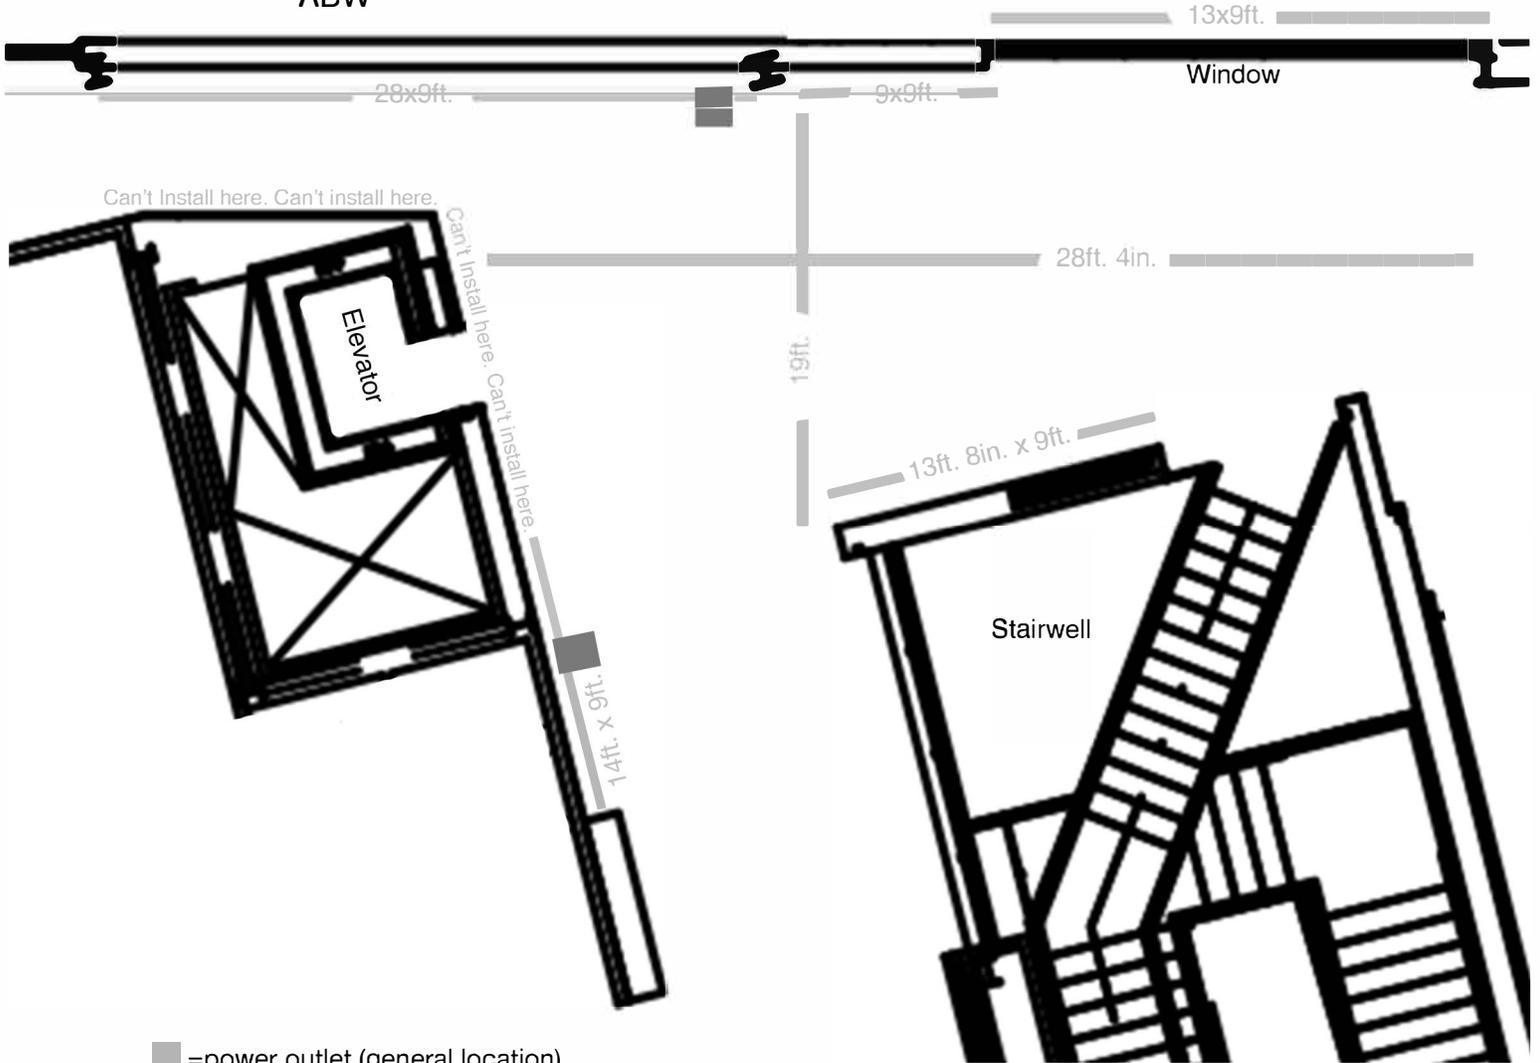

■ =power outlet (general location)

Features:

**\*Wall Hanging Cables**

---

Notes: